


Drawing Title: Conceptual Design [A3]
 Project: Bingo Hall Site - Pontypridd
 Date: 28.04.2023

theurbanists

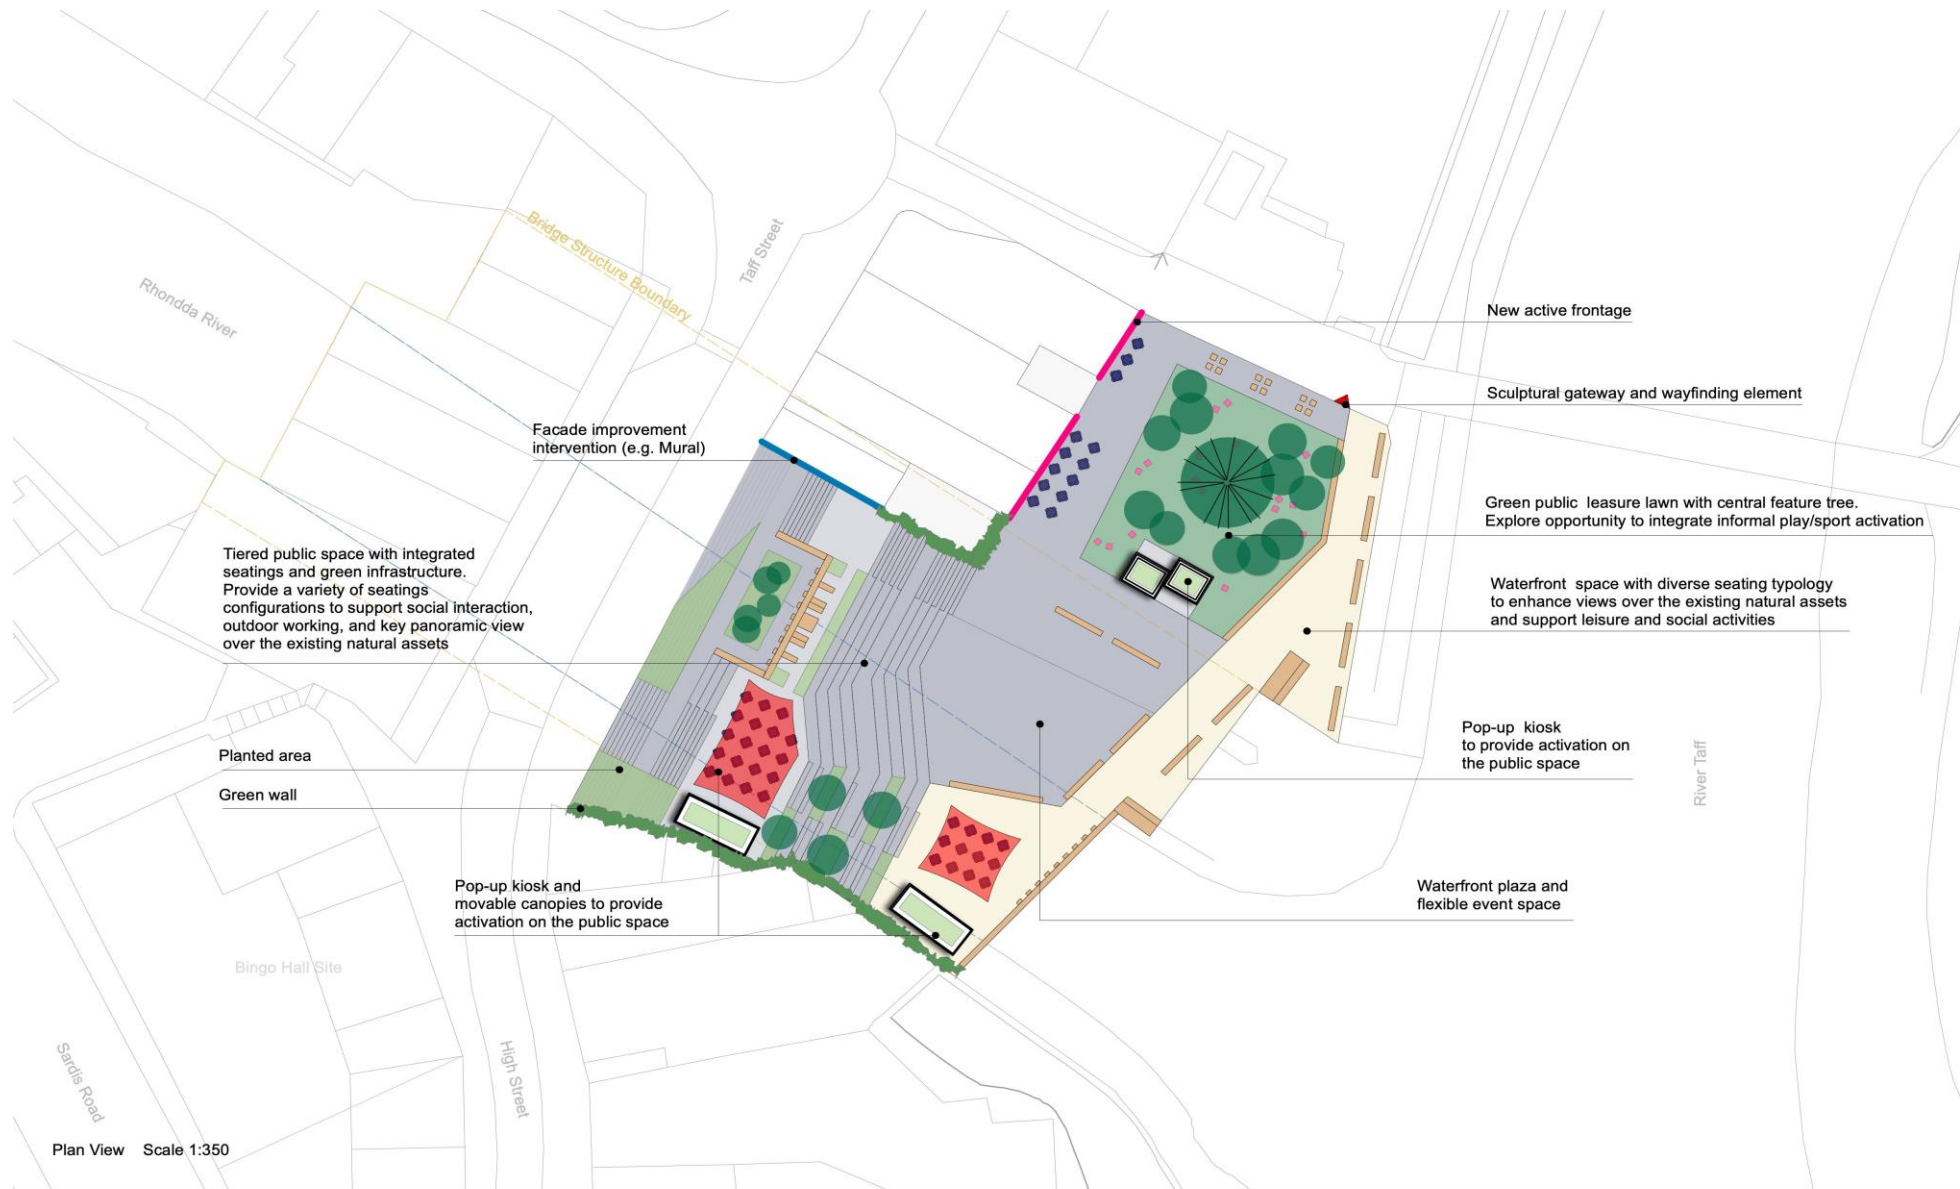


Plan View Scale 1:350



Drawing Title: Conceptual Design [A3]
 Project: Marks & Spencer Site - Pontypridd
 Date: 28.04.2023

theurbanists

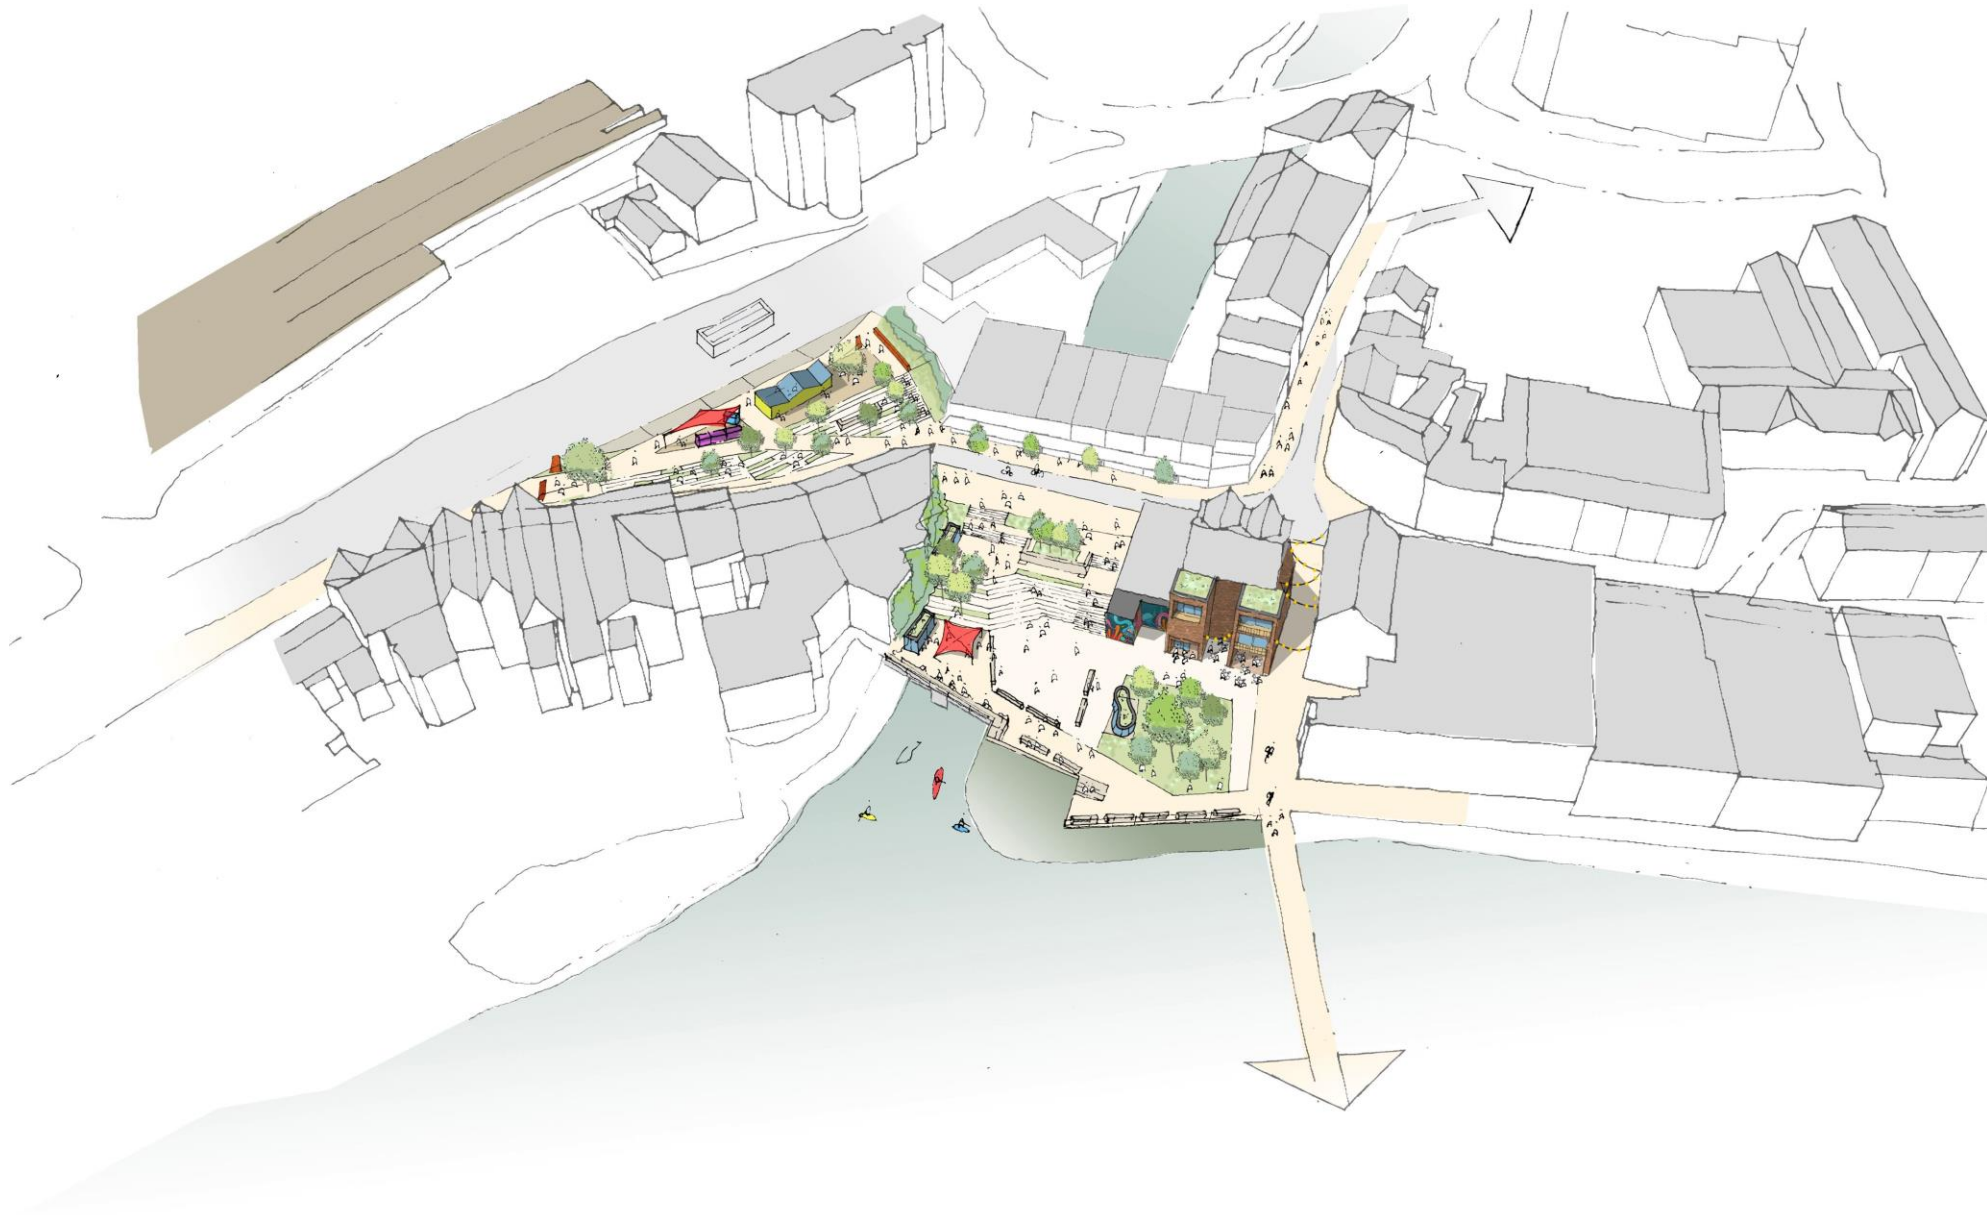

Drawing Title: Conceptual Design - Illustrative Visualisation [A3]
Project: Bingo Hall and Marks & Spencer Sites - Pontypridd
Date: 28.04.2023

theurbanists