
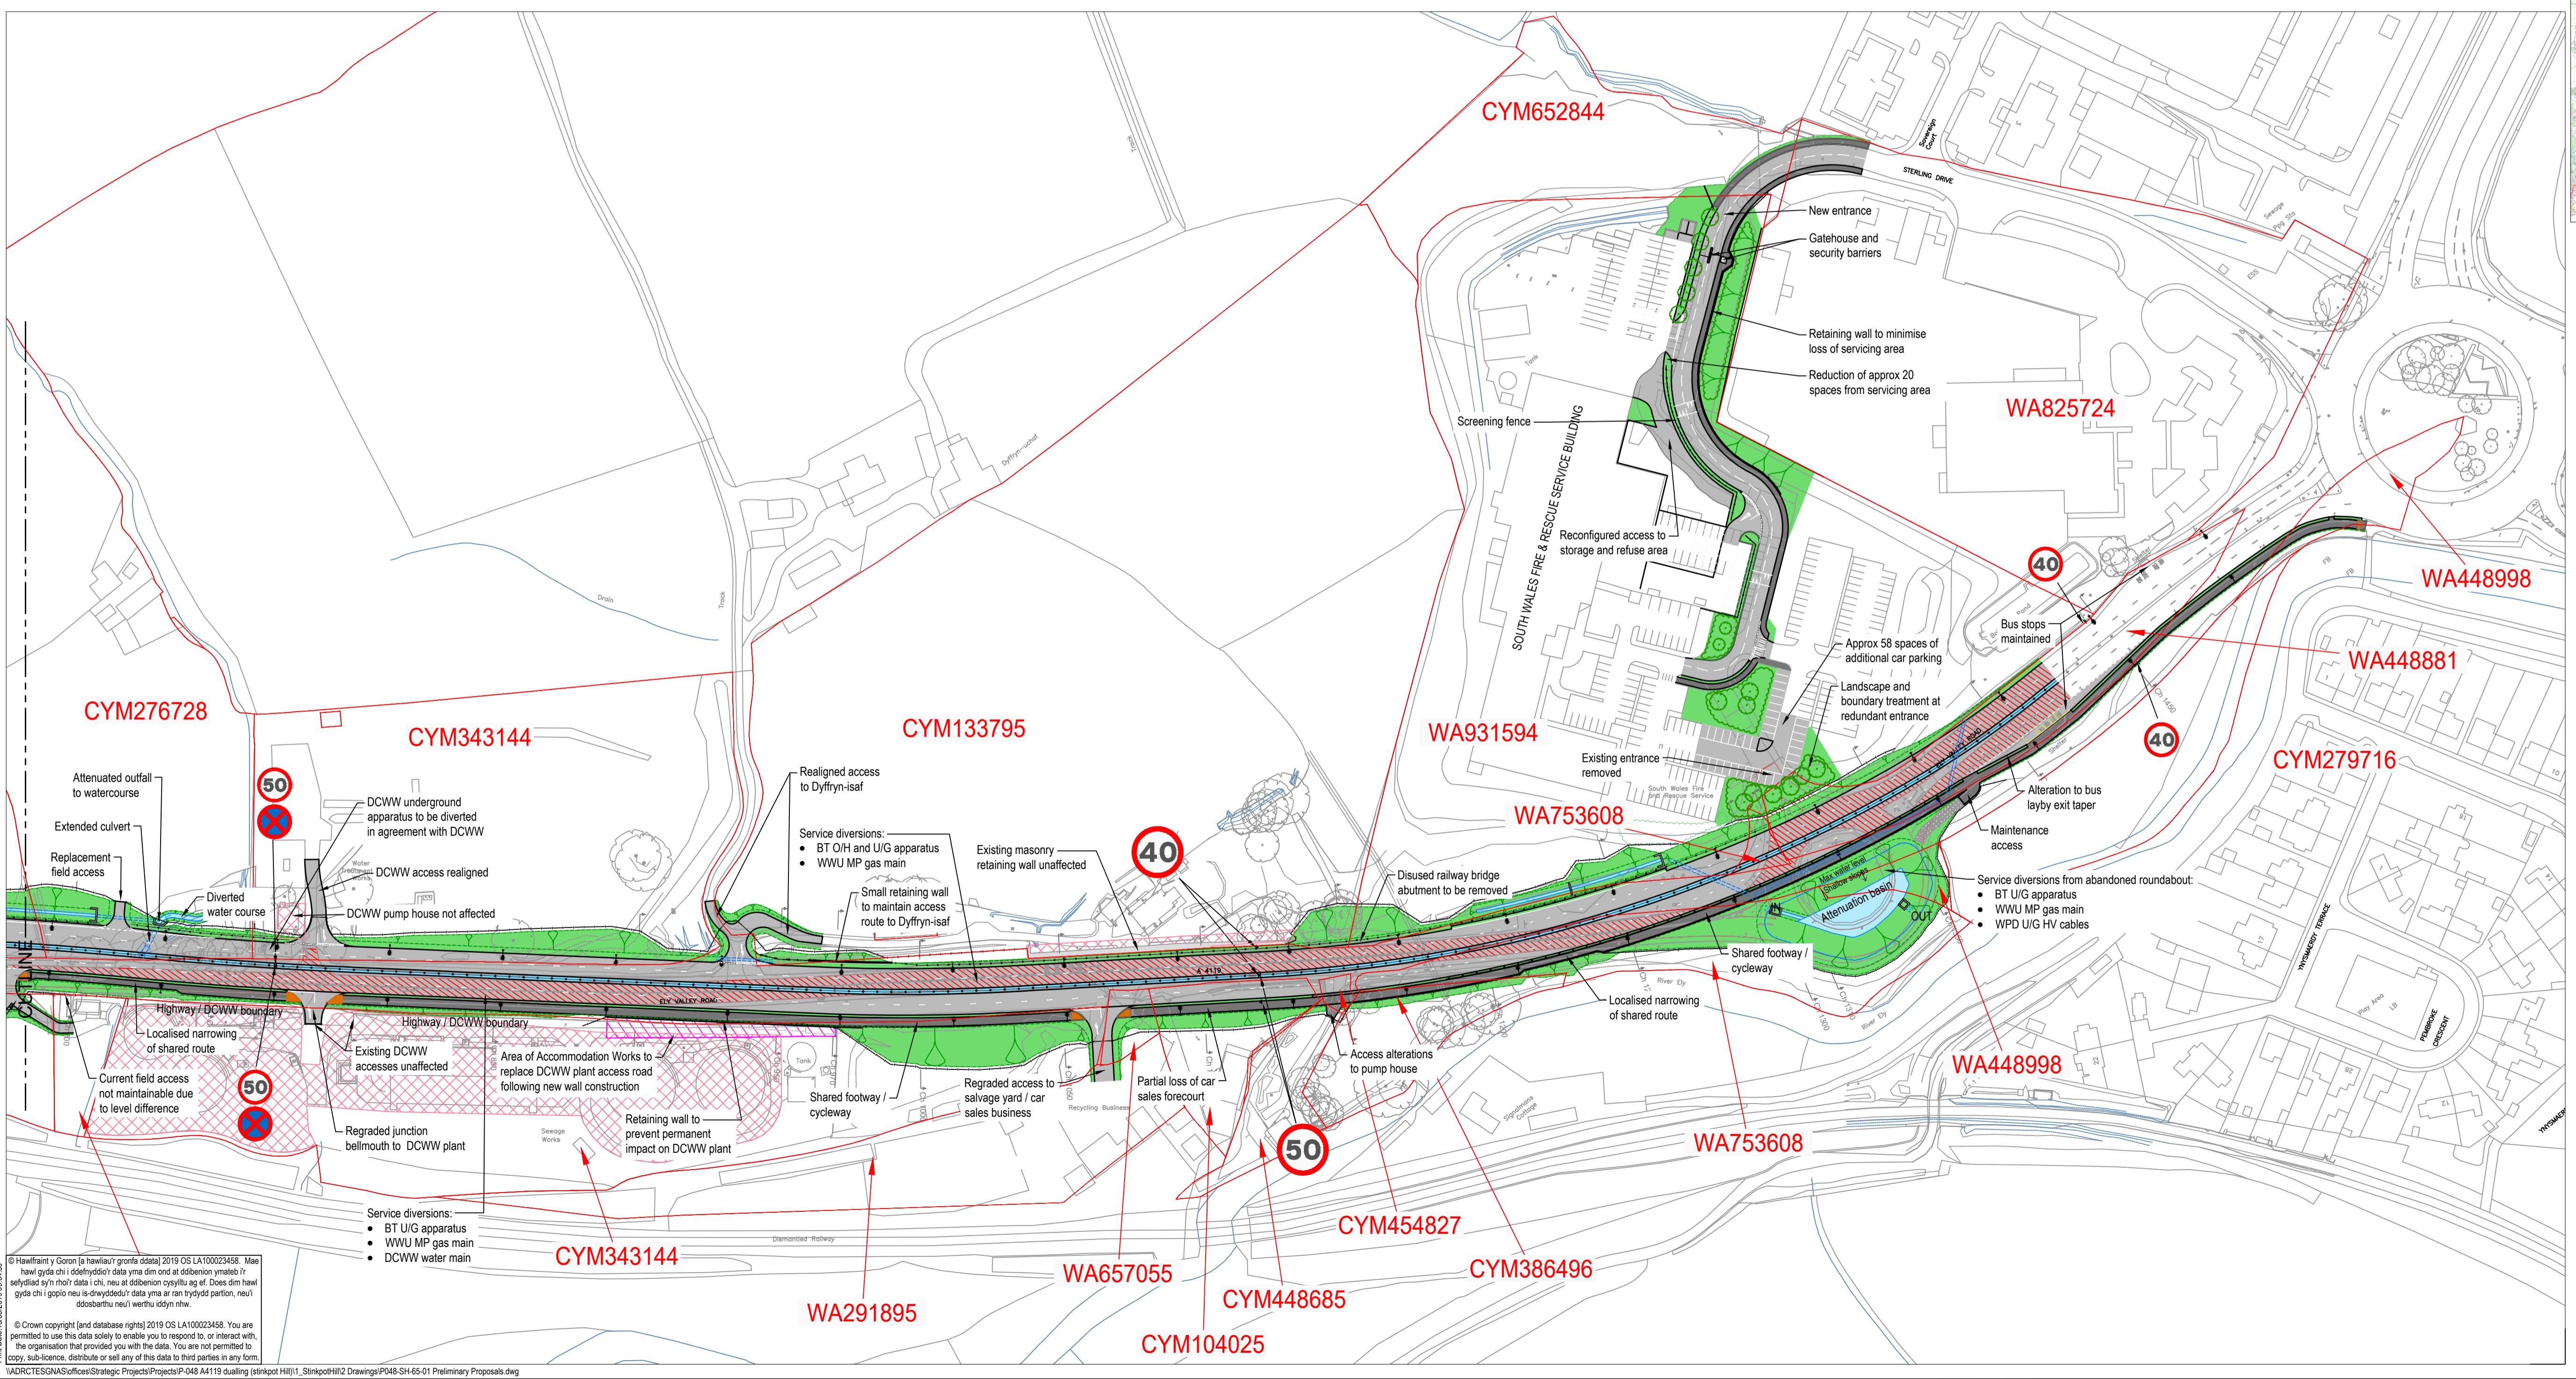


Key

- New road
- Existing road alignment
- New 2m wide footway
- Central reservation
- New/verged area and embankment
- Site Constraints

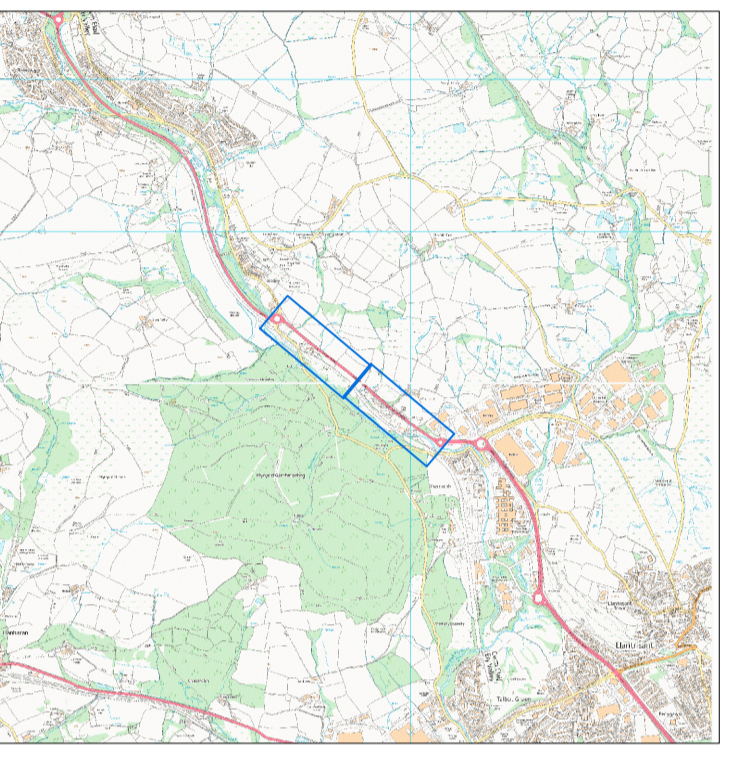

Manylion Awdygiad/Revision Details

Client/Client	Rhondda Cynon Taf County Borough Council
Project/Project	A4119 Coedely Dualling
Drawn/Drawn Title	Preliminary Proposals
Ref/Project/Project No.	P048
Scale/Scale @ A1	1:1,000
Date/Date	May-19
Drawn/Drawn No.	P048-SH-65-01
Revision/Revision	P00
Prepared/Prepared by	JIS
Checked/Checked by	Gwynedd Wynne
Approved/Approved by	Gwynedd Wynne

DRAFT
15/05/2019

RHONDDA CYNON TAF
PROSPERITY, DEVELOPMENT AND FRONTLINE SERVICES

PROSIECTAU STRATEGOL/STRATEGIC PROJECTS
Ty Sardinia/Sardinia House, Heol Sardinia/Sardinia Road, Pontypridd, CF37 1DU
Ffôn/Tel: 01443 425001 Ffacs/Fax: 01443 430414

© Crown copyright (and database right) 2019 OS LA100023458. Mae hawl gyda chi i ddefnyddio'r data yma dim ond os dibenion ymaddol sydd ychydig yn rhwydwr i chi, neu os dibenion cyffwrdd ag of. Does dim hawl gyda chi i gopïo neu i ddefnyddio'r data yma ar ran trydydd partion, neu i ddiarbarthu neu i werthu iddyn nhw.

© Crown copyright (and database right) 2019 OS LA100023458. You are permitted to use this data solely to enable you to respond to, or interact with, the organisation that provided you with the data. You are not permitted to copy, sub-licence, distribute or sell any of this data to third parties in any form.

IADRCTESGNAsoffices/Strategic Projects/Projects/P-048 A4119 dualling (strikpot HW1). Strikpot/HPZ Drawings/P048-SH-65-01 Preliminary Proposals.dwg