
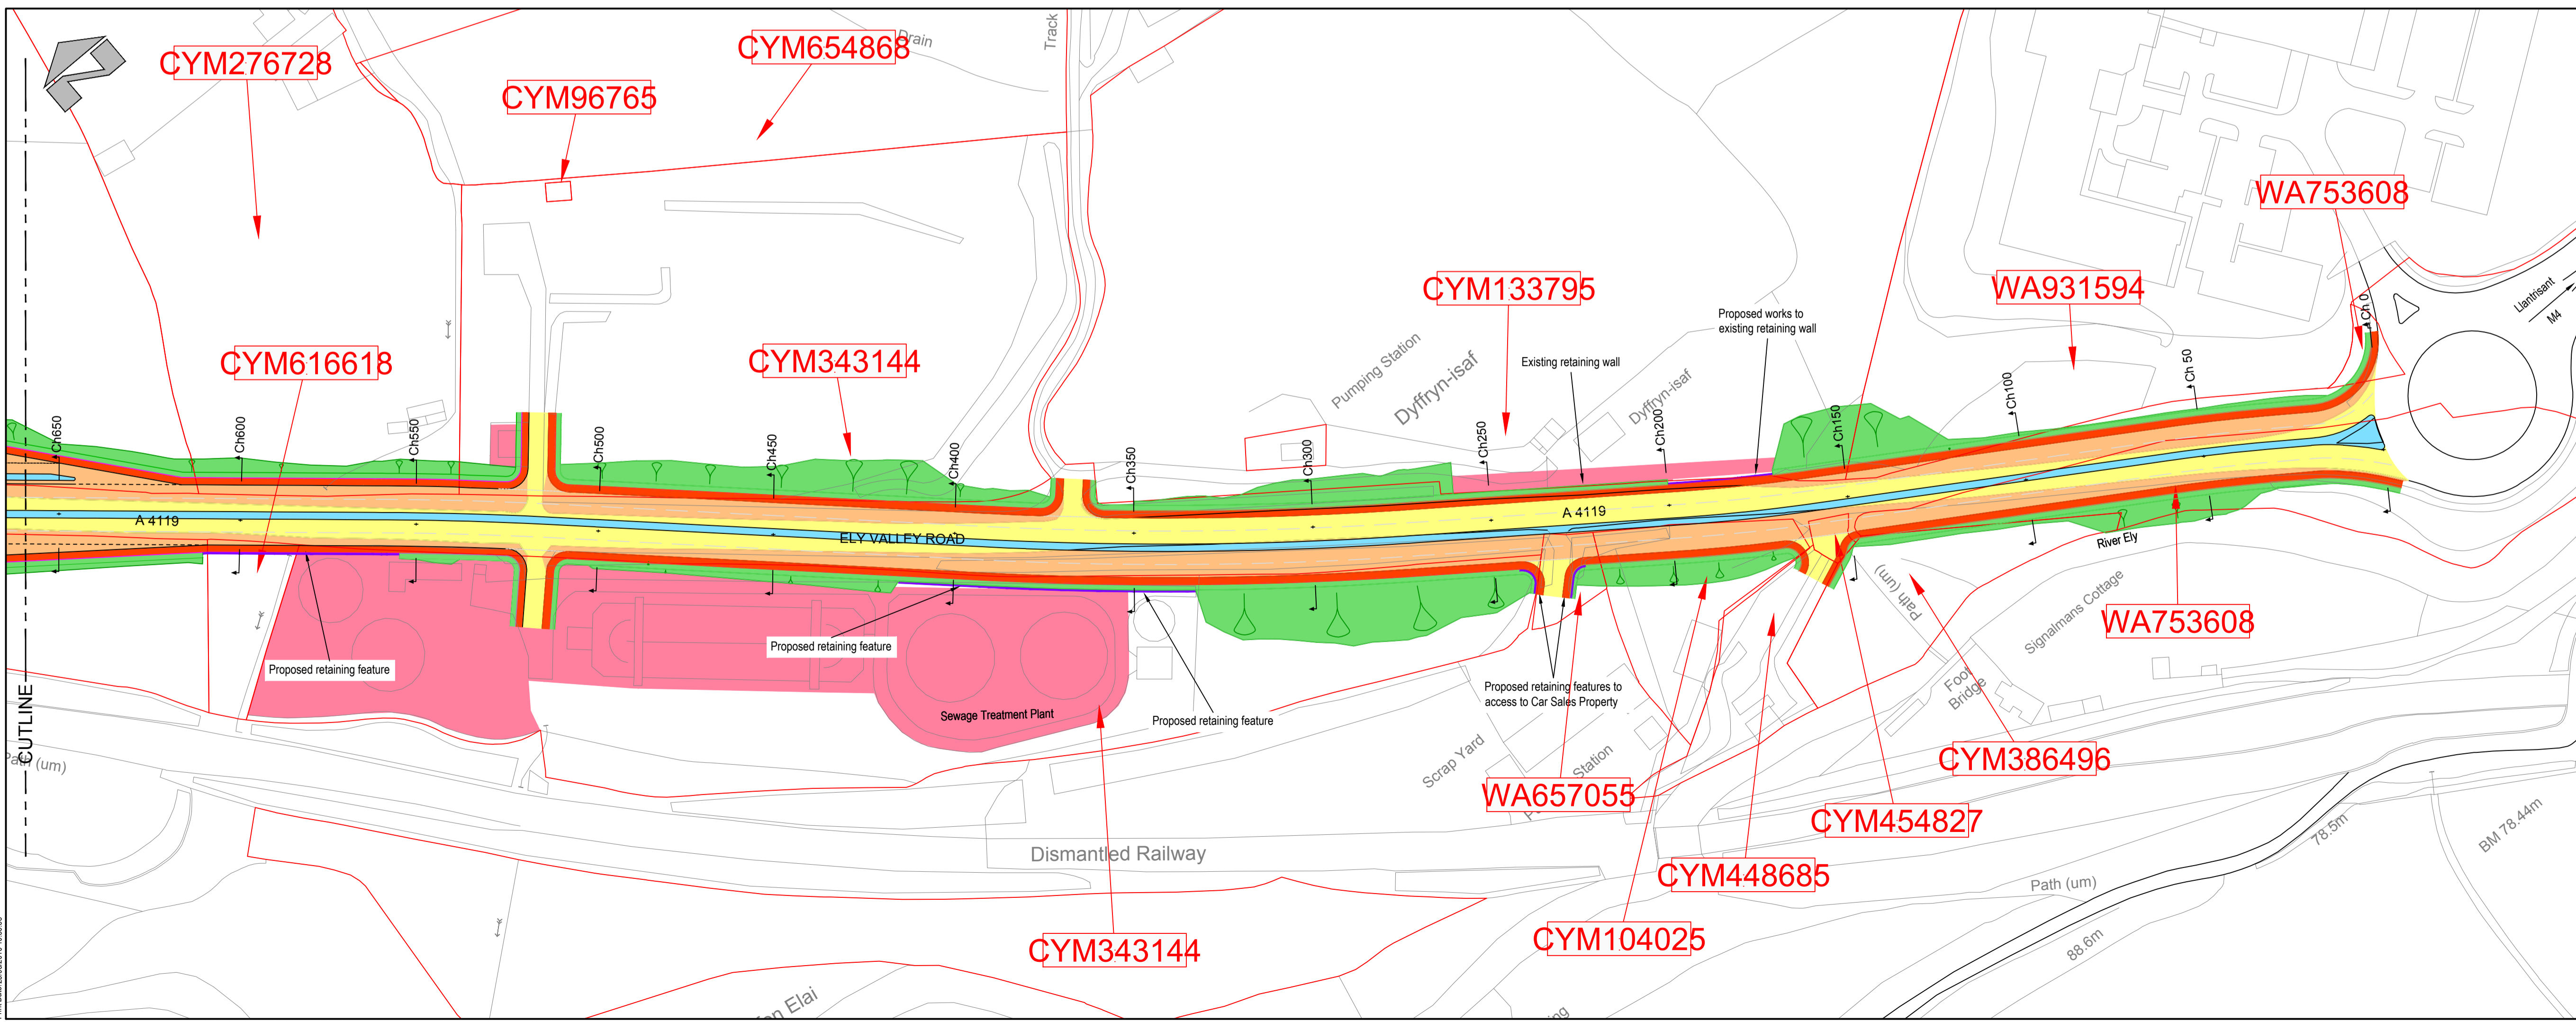


Key

- New road
- Revised/raised road
- New 2m wide footway
- New/revised verge and embankment
- Site Constraints
- Central reservation

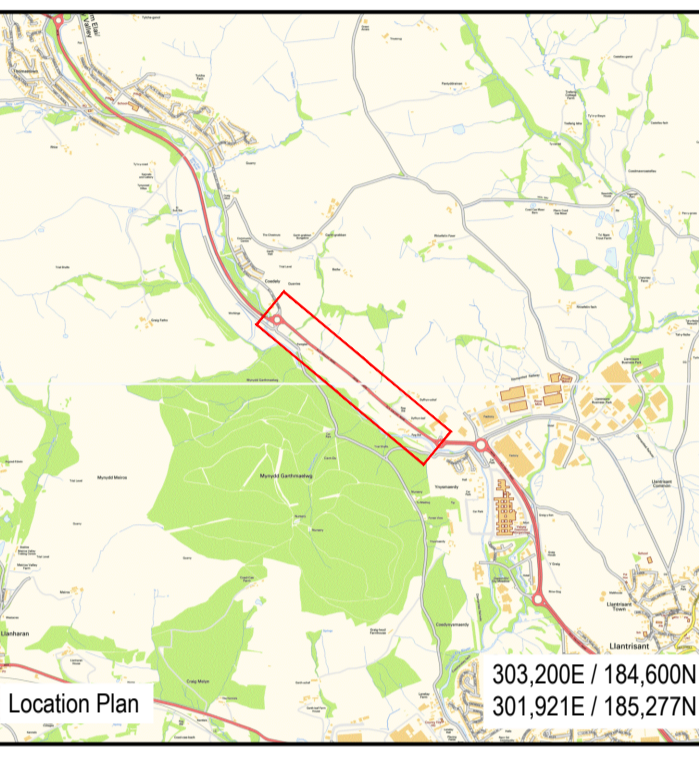

Rev	Drawn	Chkd	Appd	Description	Date
				Purpose of Issue	
				S2 - Suitable for Information	
				Classification	
				Commercial in Confidence	
				Client	
				Rhondda Cynon Taf	
				County Borough Council	
				Project	
				A4119 Ely Valley Road Dualling	
				Drawing	
				Preliminary Proposals	
				with Footways	
				Scale @ A1	
				1:1,000	
				Drawn	
				HT	
				Checked	
				NM	
				Approved	
				Date	
				July 2016	
				Project No.	
				GC/002498	
				Drawing Identifier	
				Project - Originator - Zone - Level - File Type - Role - Number	
				GC2498-CAP-76-XX-DR-C-0007	
				revision	
				P01.1	

CAPITA
Civil Engineering

St David's House, Pascal Close, St Mellons, Cardiff, CF9 8DA
029 2080 3500
www.capitaproperty.co.uk
Capita Property and Infrastructure Ltd

DRAFT
23/08/2016